




1837 MAPLE GROVE ROAD

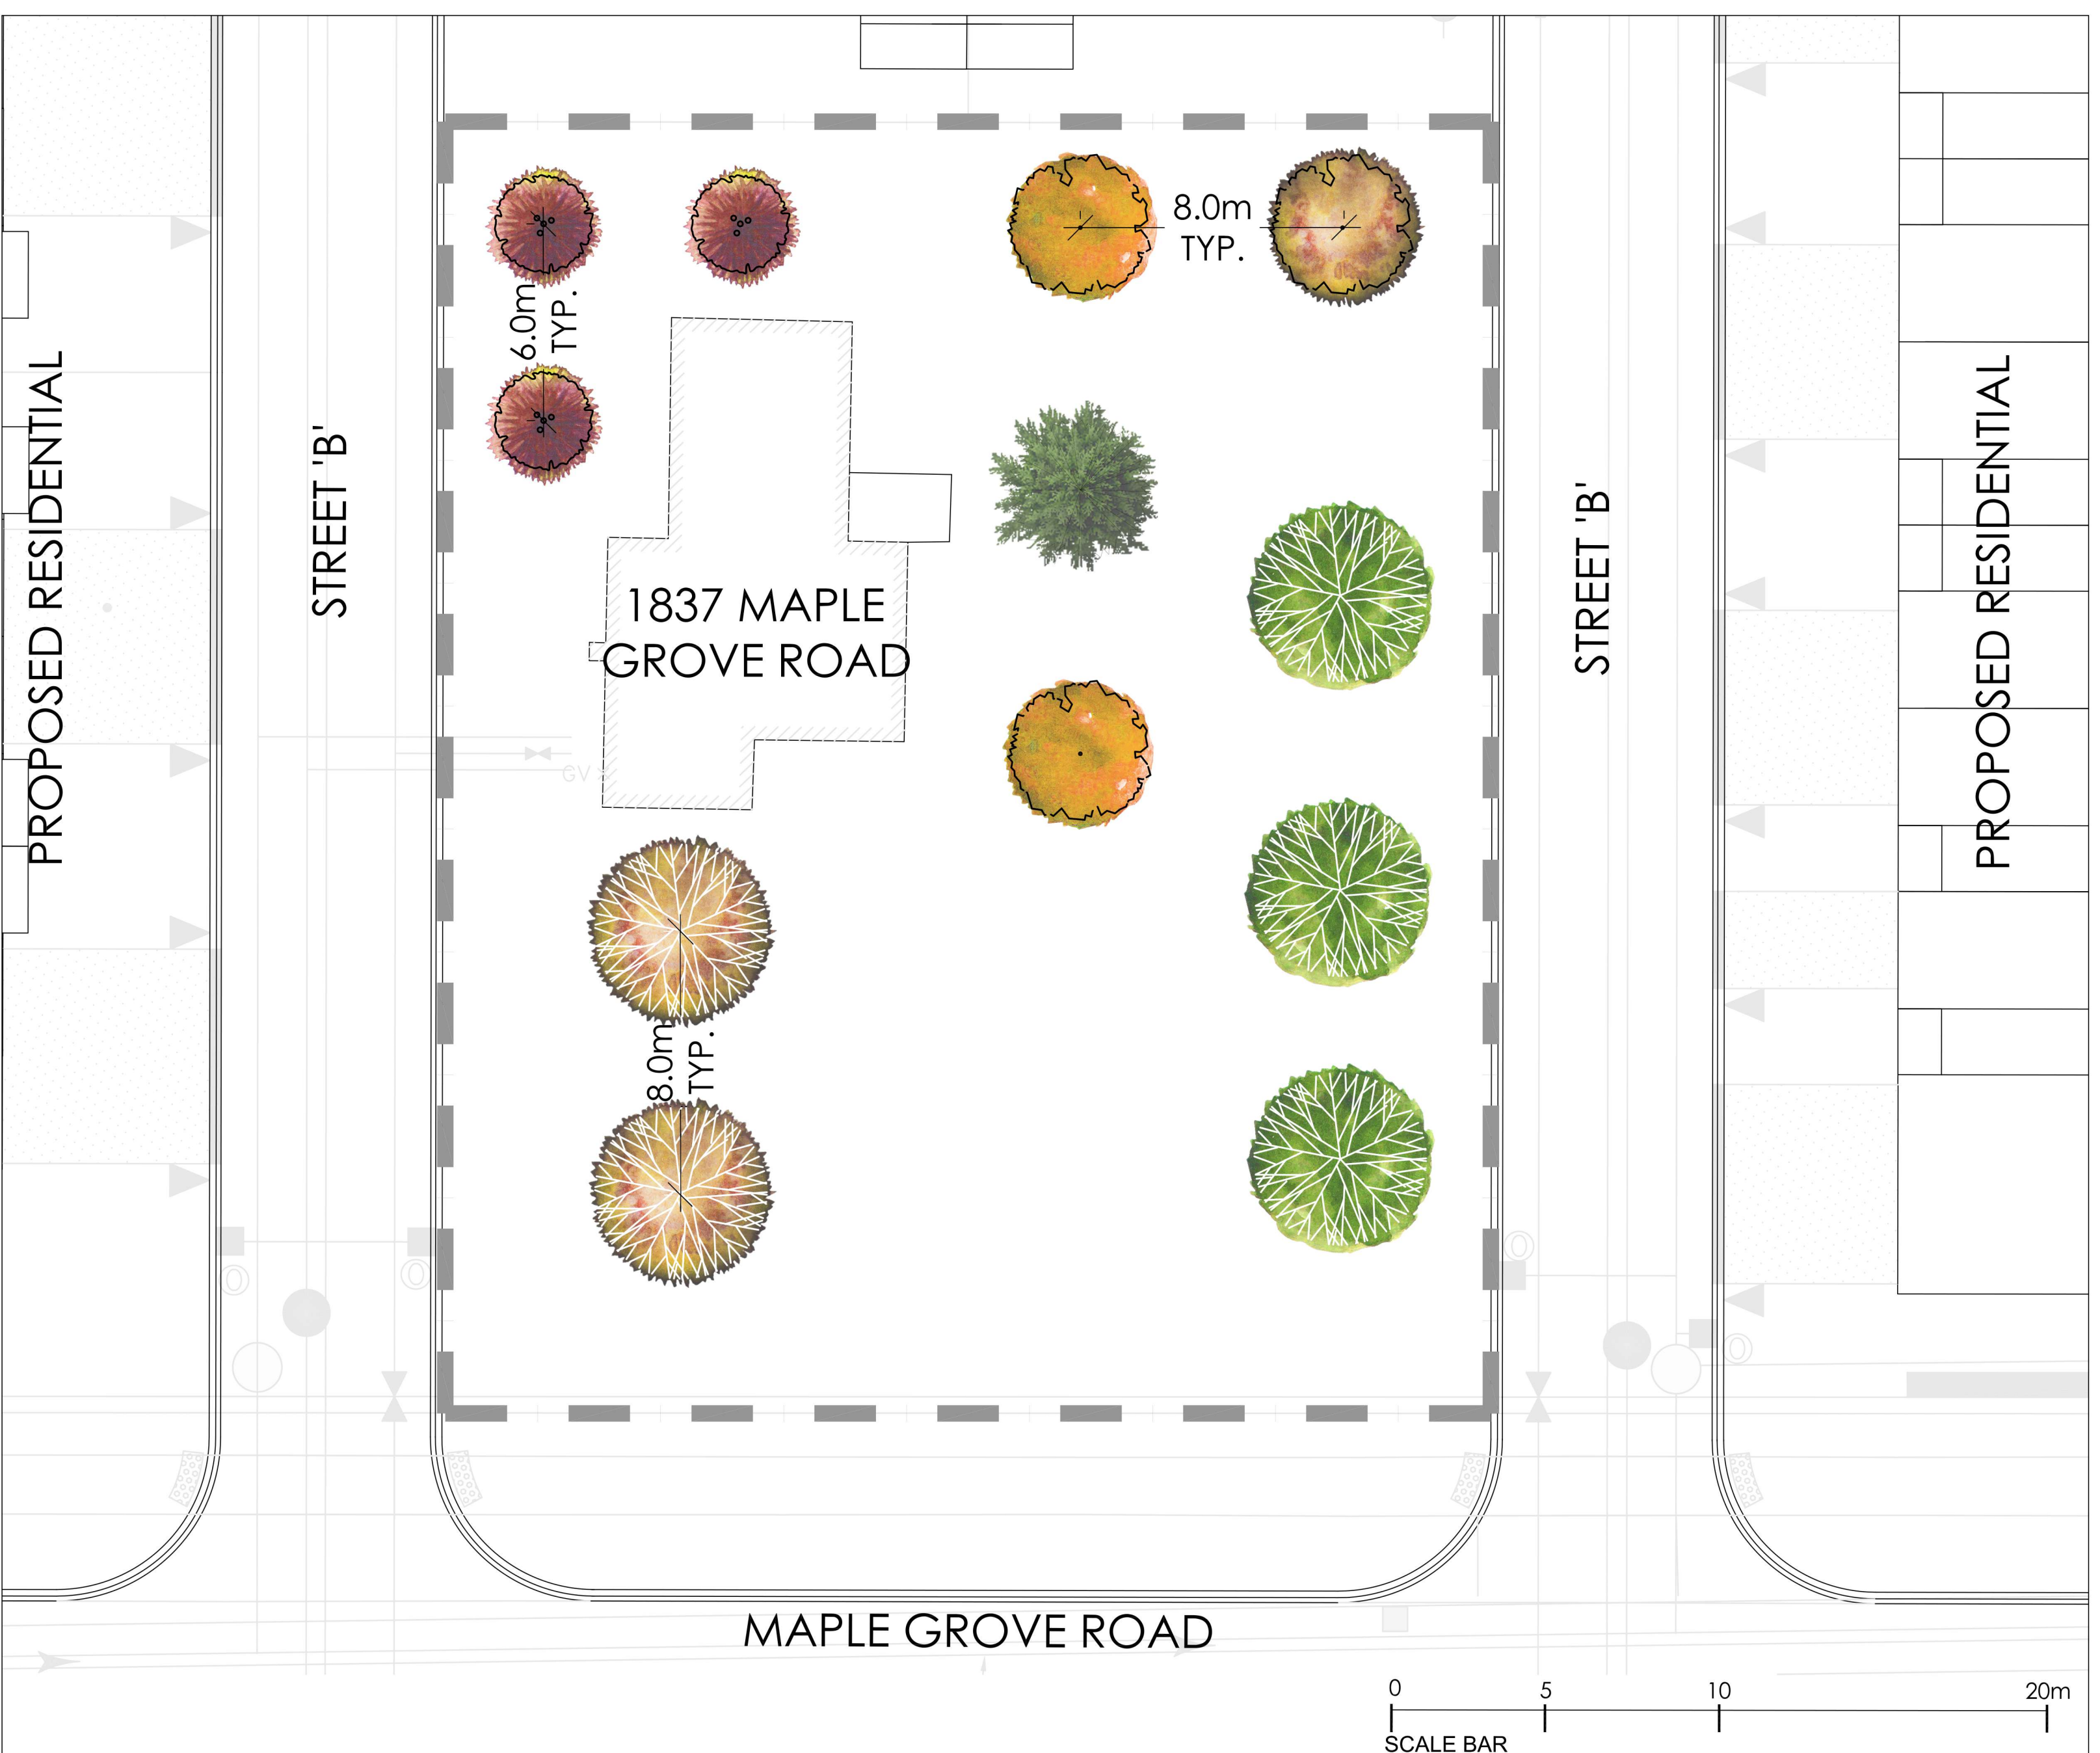

1849 MAPLE GROVE ROAD

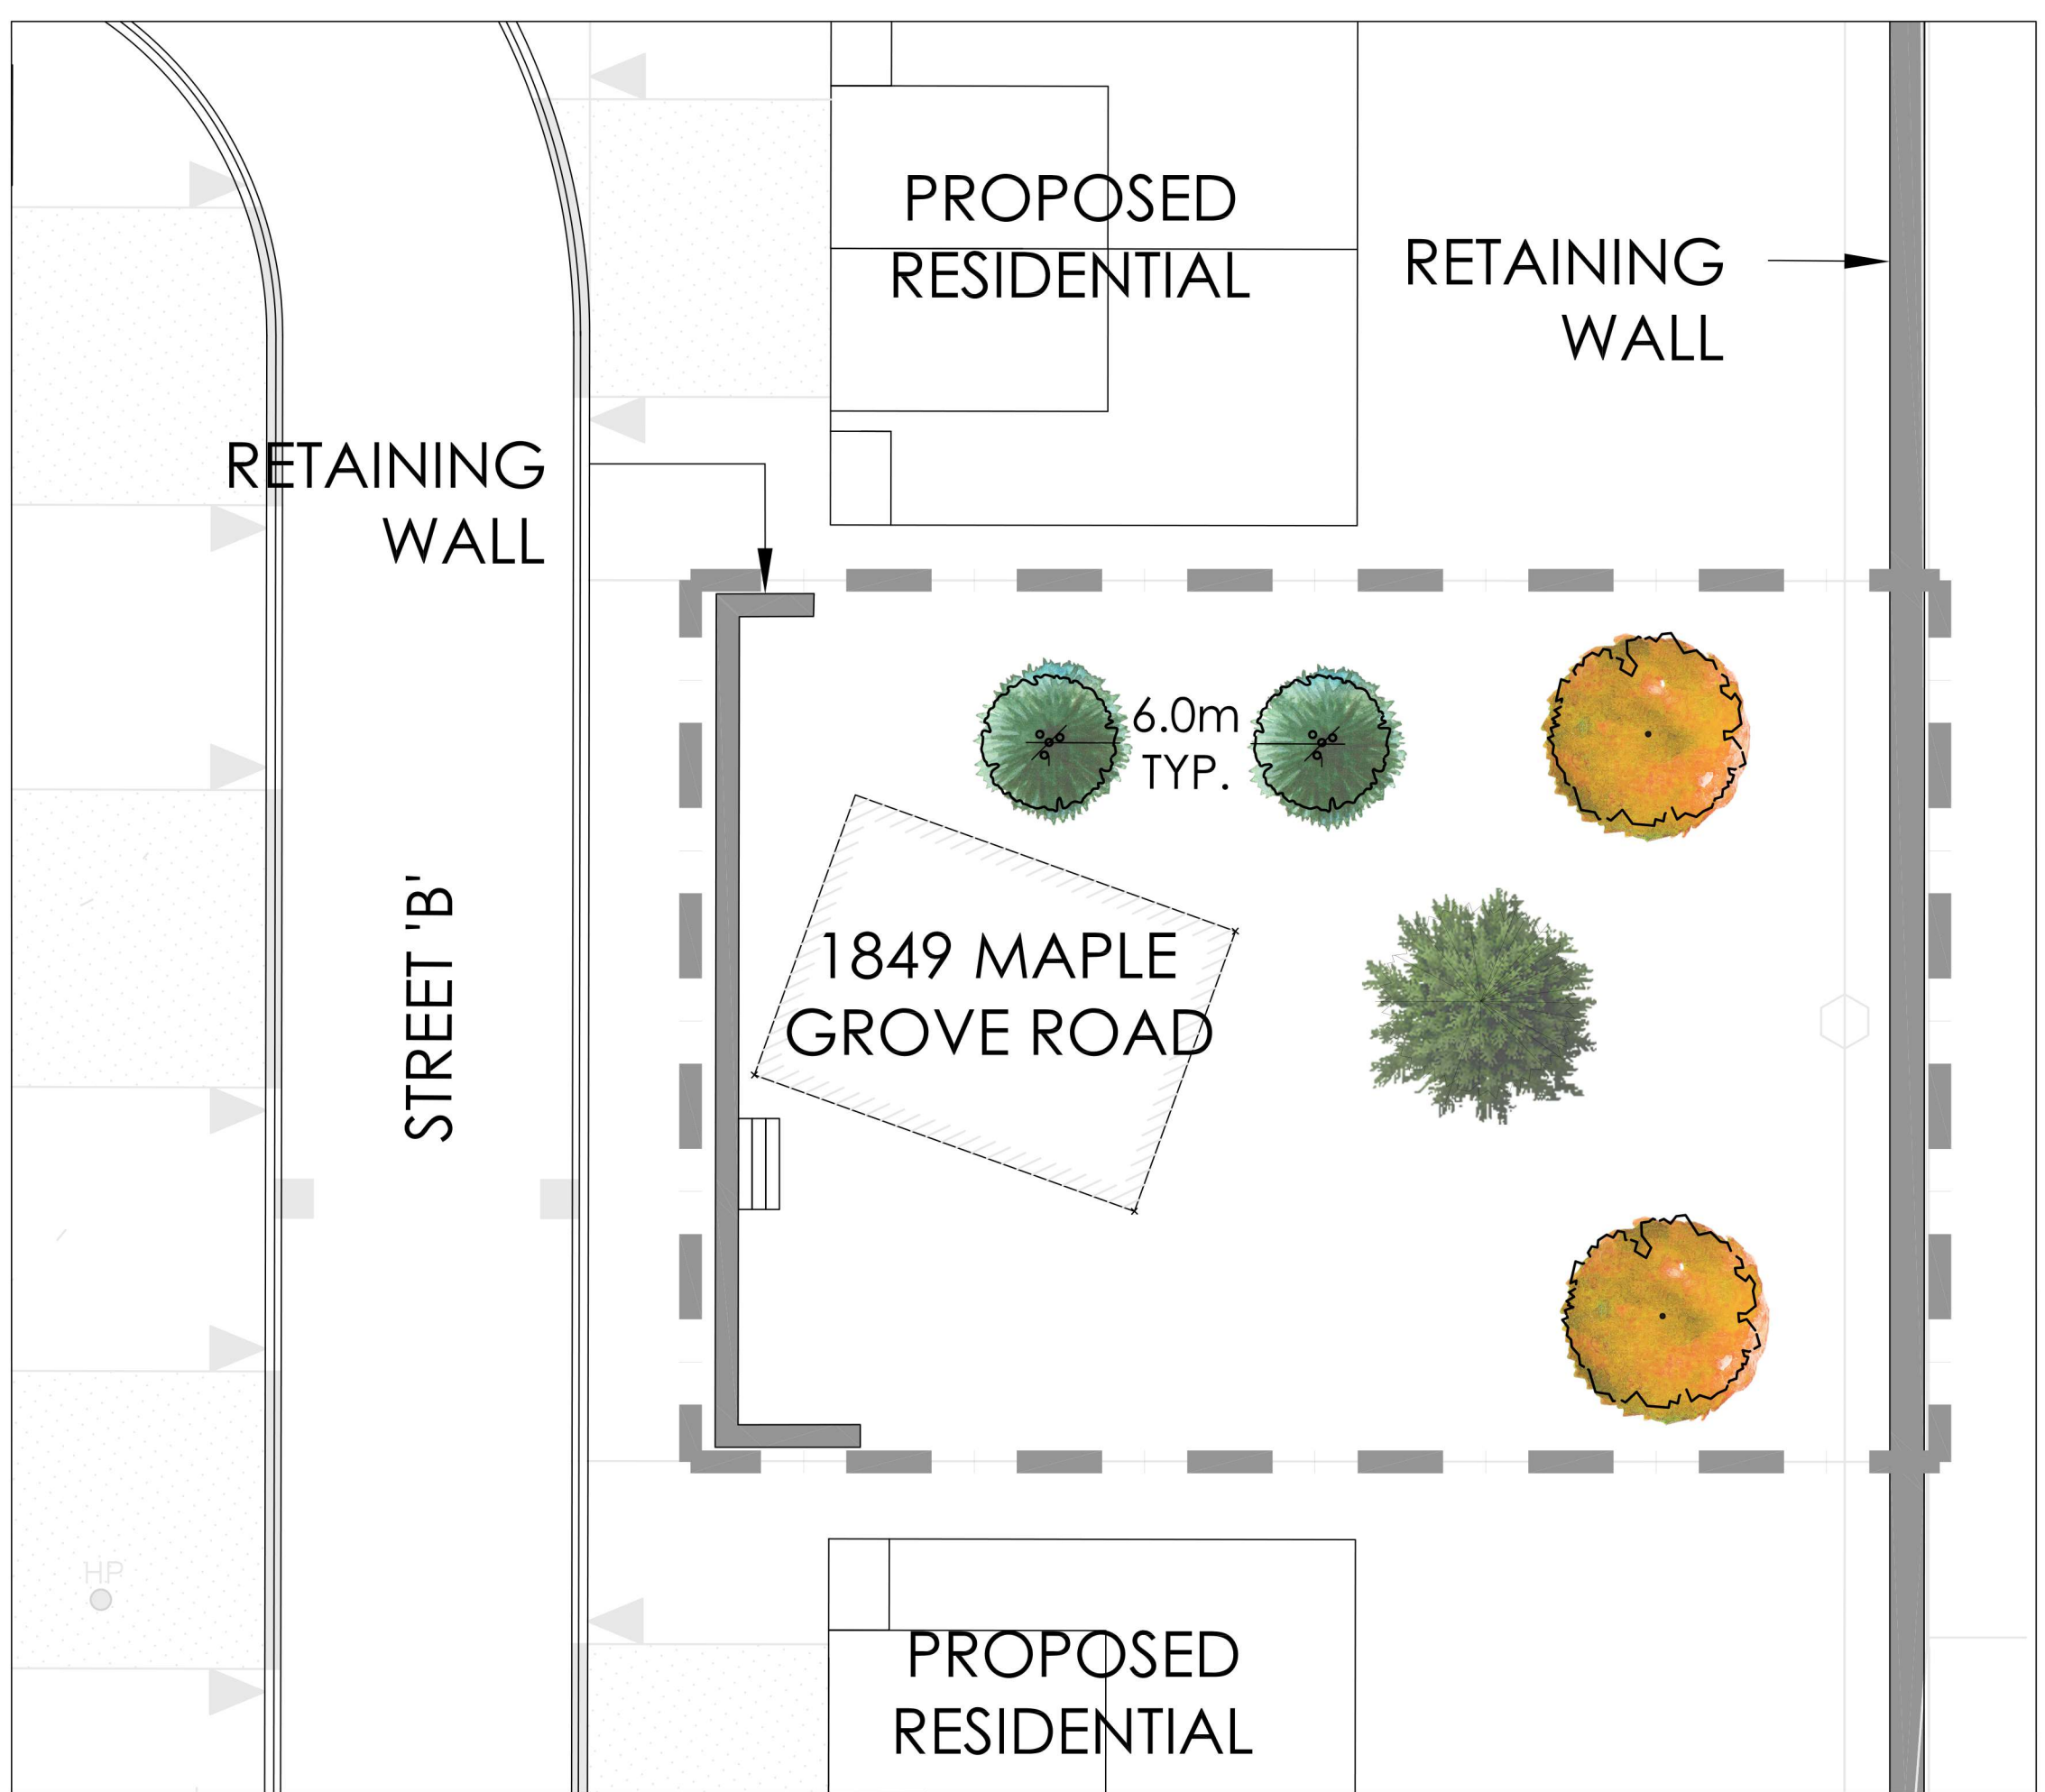

KEY PLAN

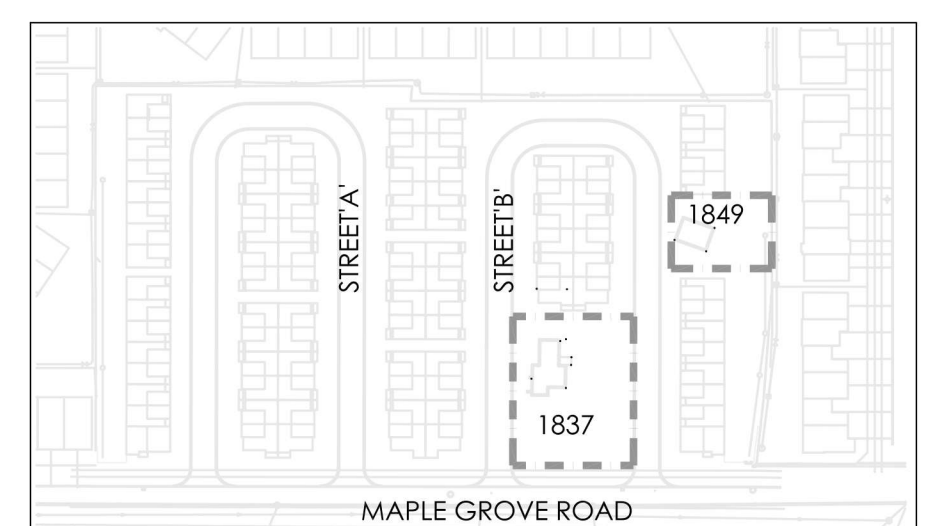

LEGEND

--- PROPERTY LINE

PLANTING

- SPADED DECIDUOUS TREE
- DECIDUOUS TREE
- MULTI-STEM TREE
- CONIFEROUS TREE

PLANT LIST


QTY.	BOTANICAL NAME	COMMON NAME	HT.	CAL(mm)	ROOT
MULTI-STEM TREES					
3	ACER RUBRUM	RED MAPLE	15m	50	B&B
2	BETULA PAPYRIFERA	PAPER BIRCH	16m	50	B&B
DECIDUOUS TREES					
1	ACER SACCHARUM	SUGAR MAPLE	30m	50	W.B.
2	ACER SACCHARUM	SUGAR MAPLE	30m	50	SPADED
4	QUERCUS RUBRA	RED OAK	22m	50	W.B.
3	QUERCUS MACROCARPA	BURR OAK	22m	50	SPADED
CONIFEROUS TREES					
3	PINUS STROBUS	EASTERN WHITE PINE	24m	200cm	B&B

PROPOSED TREES



FAIRWINDS NORTH MAPLE GROVE
HERITAGE HOMES LANDSCAPE PLAN

Date MAR 2022
Scale 1:150 @ ARCH D
Drawn TY
Checked TM
Job No. 21-023

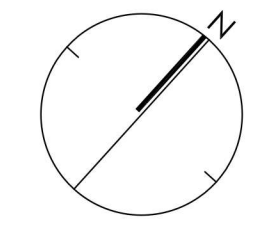

NAK design strategies
1285 WELLINGTON STREET | OTTAWA ON | K1Y 3A8
T 613.237.2345 | fax: (613) 237-6423 | Ottawa@nak-design.com